


Northern Riverfront

Wilmington, North Carolina

PHASING PLAN

This plan and/or drawing is for illustrative purposes only and is subject to change.
Project #: 17056 Date: 05.30.08



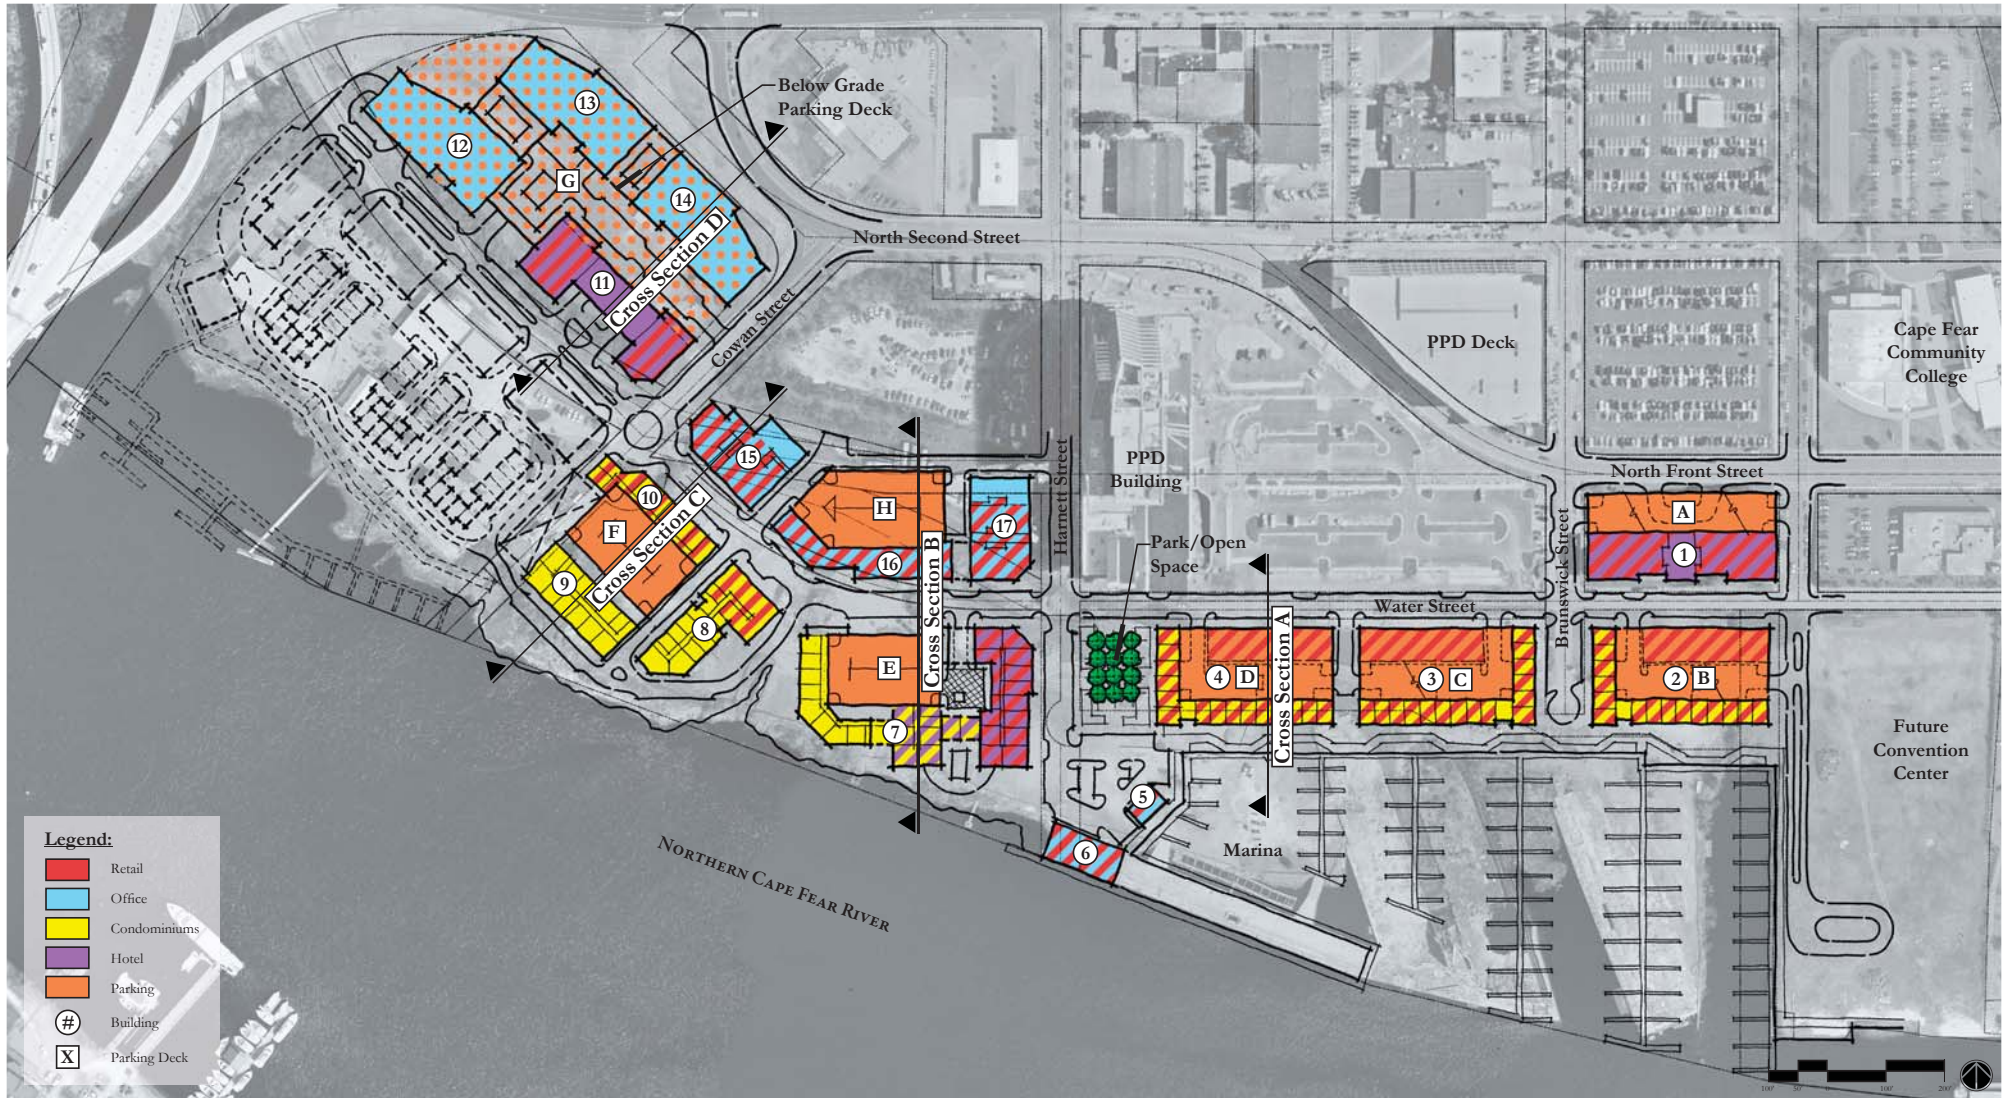


Northern Riverfront

Wilmington, North Carolina


CONCEPTUAL MASTER PLAN

This plan and/or drawing is for illustrative purposes only and is subject to change.
 Project #: 17056 Date: 05.30.08




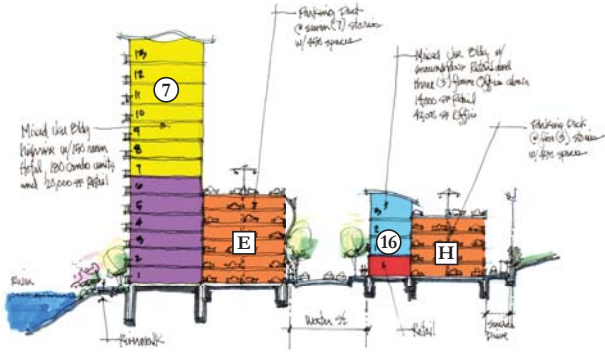


Cross Section B
Not to Scale
Phase III

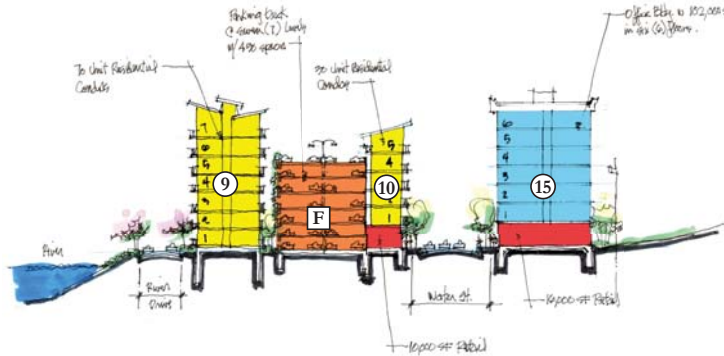

Cross Section C
Not to Scale
Phase III

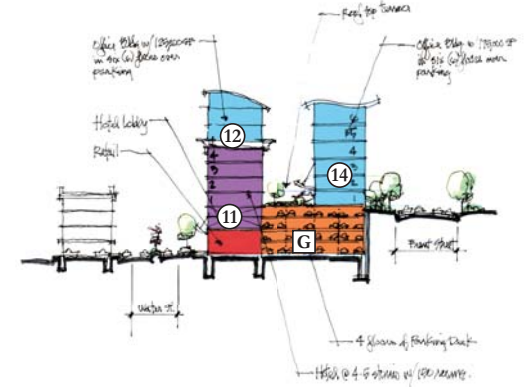

Cross Section D
Not to Scale
Phase IV

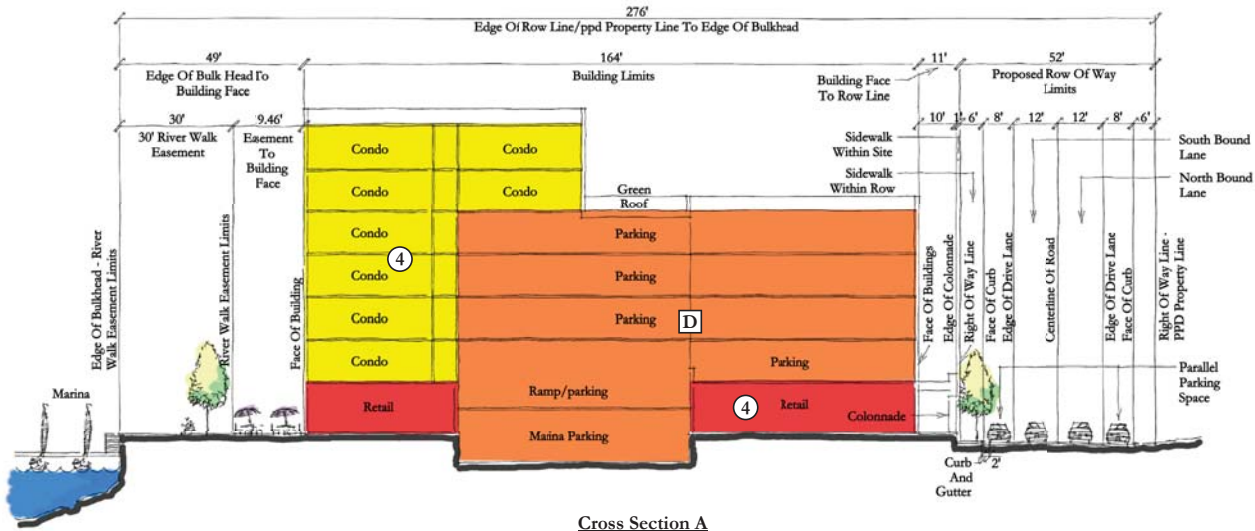

Cross Section A
Not to Scale
Phase I

- Legend:**
- Retail
 - Office
 - Condominiums
 - Hotel
 - Parking
 - Building
 - Parking Deck

Note:
Phase II previously approved
by City of Wilmington




Northern Riverfront

Wilmington, North Carolina

CONCEPTUAL DESIGN CROSS SECTIONS

This plan and/or drawing is for illustrative purposes only and is subject to change.
Project #: 17056 Date: 05.30.08



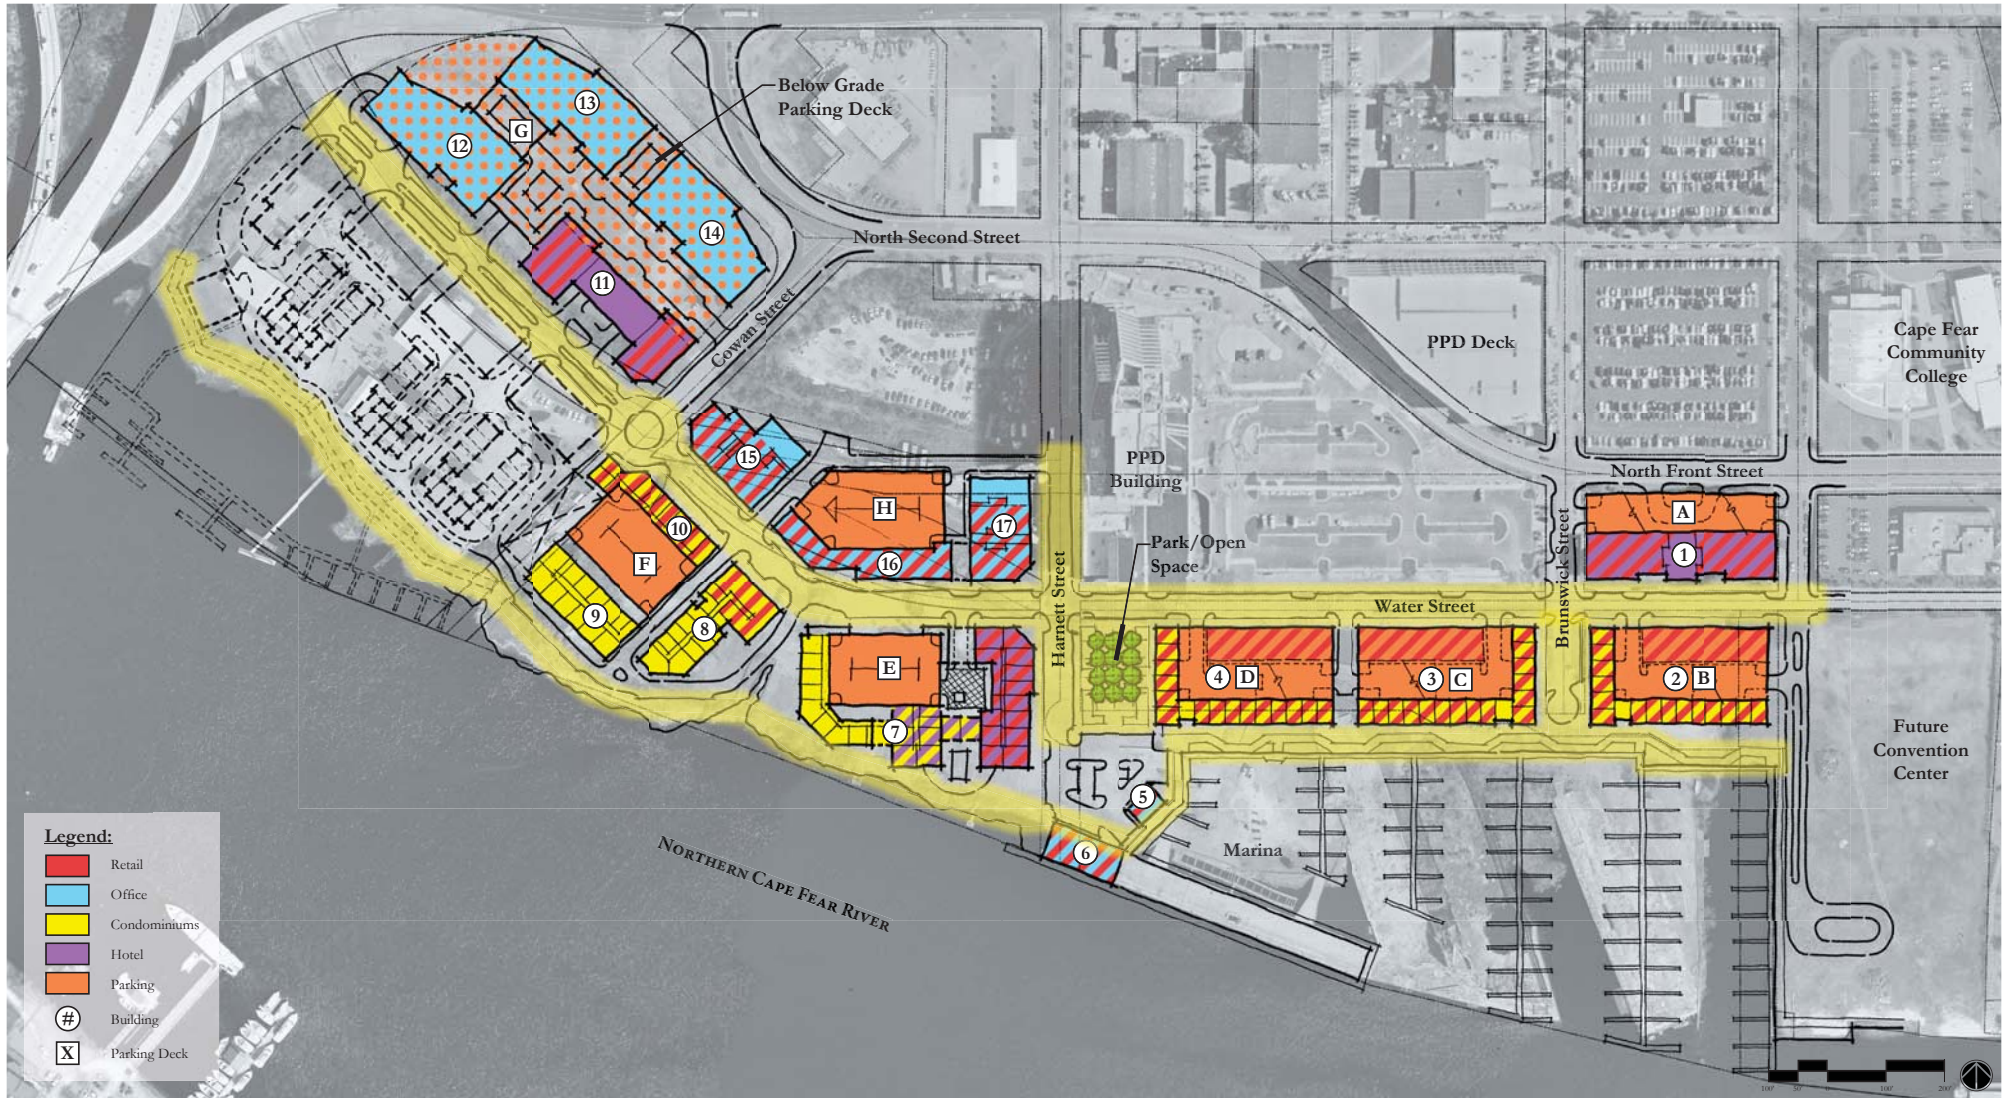

Northern Riverfront

Wilmington, North Carolina

HORIZONTAL DEVELOPMENT

This plan and/or drawing is for illustrative purposes only and is subject to change.
Project #: 17056 Date: 05.30.08

